


BASEMENT PLAN
SCALE: 1/8" = 1'-0"

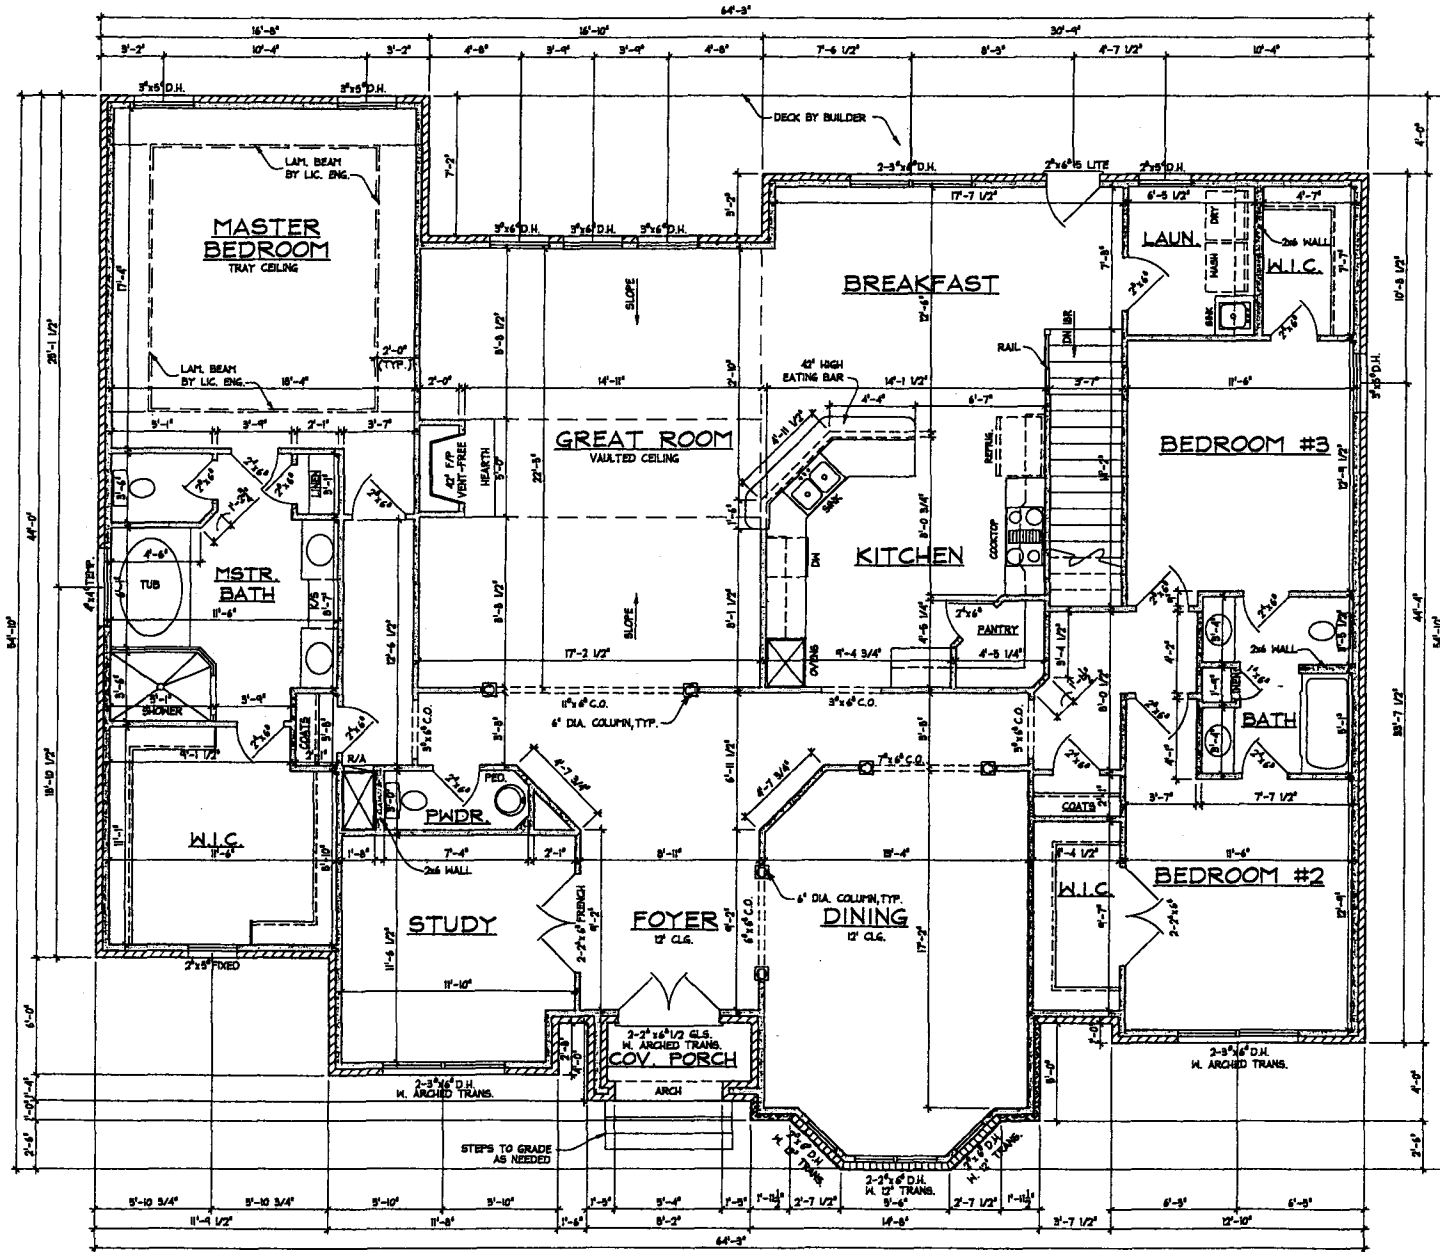


- GENERAL NOTES:
1. ALL HALLS 3/4" INTERIOR, 4" EXTERIOR UNLESS OTHERWISE NOTED.
 2. ALLOW 4" BRICK VENEER.
 3. 9'-0" CEILINGS BDRM., 9'-0" CEILINGS IN FLOOR.


APPROX. AREA

FIRST FLOOR	2897
BASEMENT	1169
TOTAL LIVING	4066
GARAGE	1453
COV. PORCH	33
TOTAL COVERED	5552

FLOOR PLAN
SCALE: 1/8" = 1'-0"

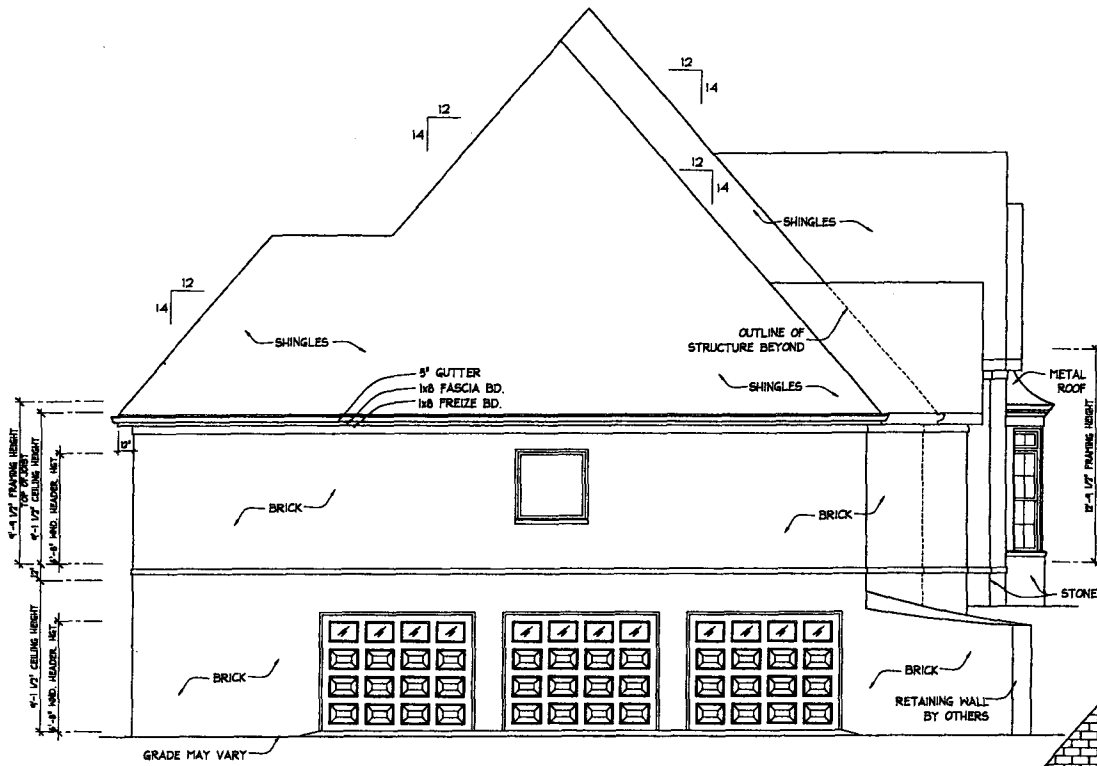


LEFT SIDE ELEVATION
SCALE: 1/8"=1'-0"

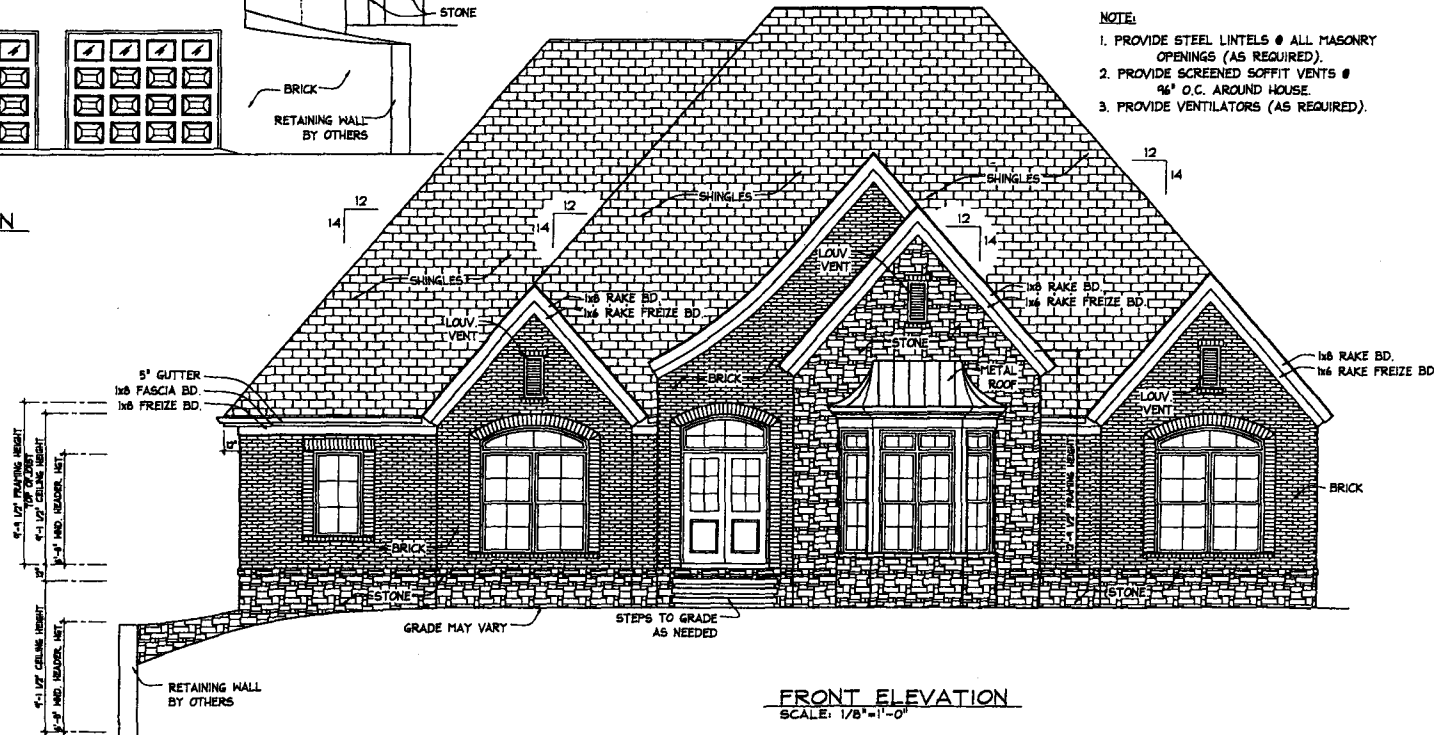

FRONT ELEVATION
SCALE: 1/8"=1'-0"

- NOTE:**
1. PROVIDE STEEL LINTELS @ ALL MASONRY OPENINGS (AS REQUIRED).
 2. PROVIDE SCREENED SOFFIT VENTS @ 96" O.C. AROUND HOUSE.
 3. PROVIDE VENTILATORS (AS REQUIRED).

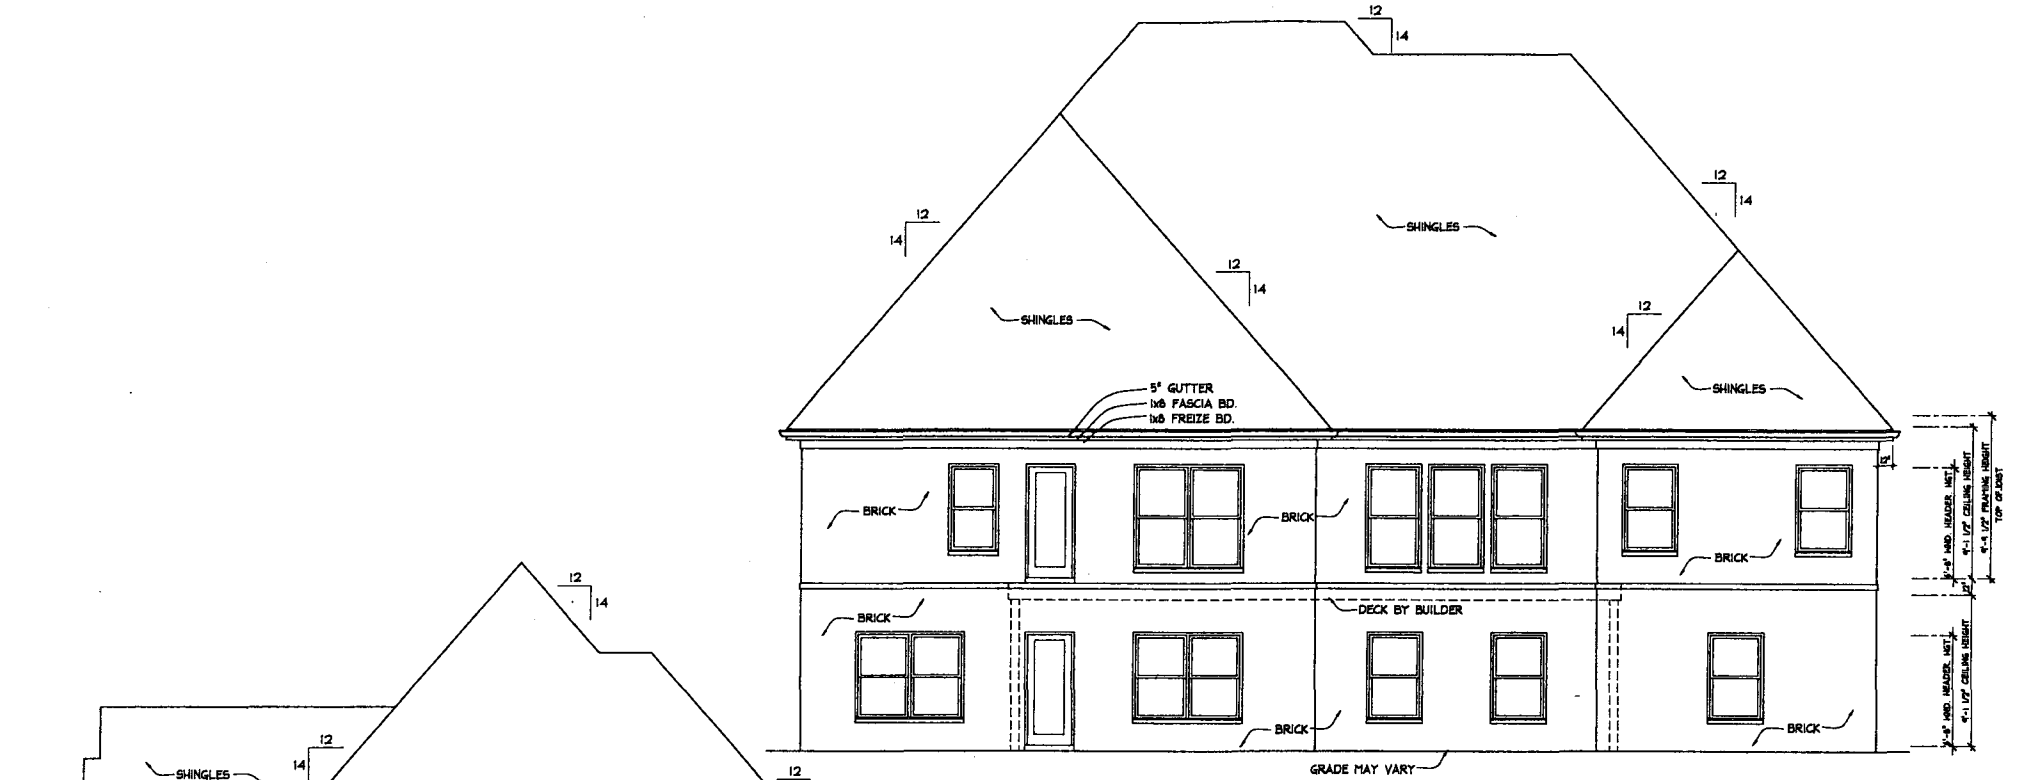

REAR ELEVATION
SCALE: 1/8"=1'-0"

RIGHT SIDE ELEVATION
SCALE: 1/8"=1'-0"